

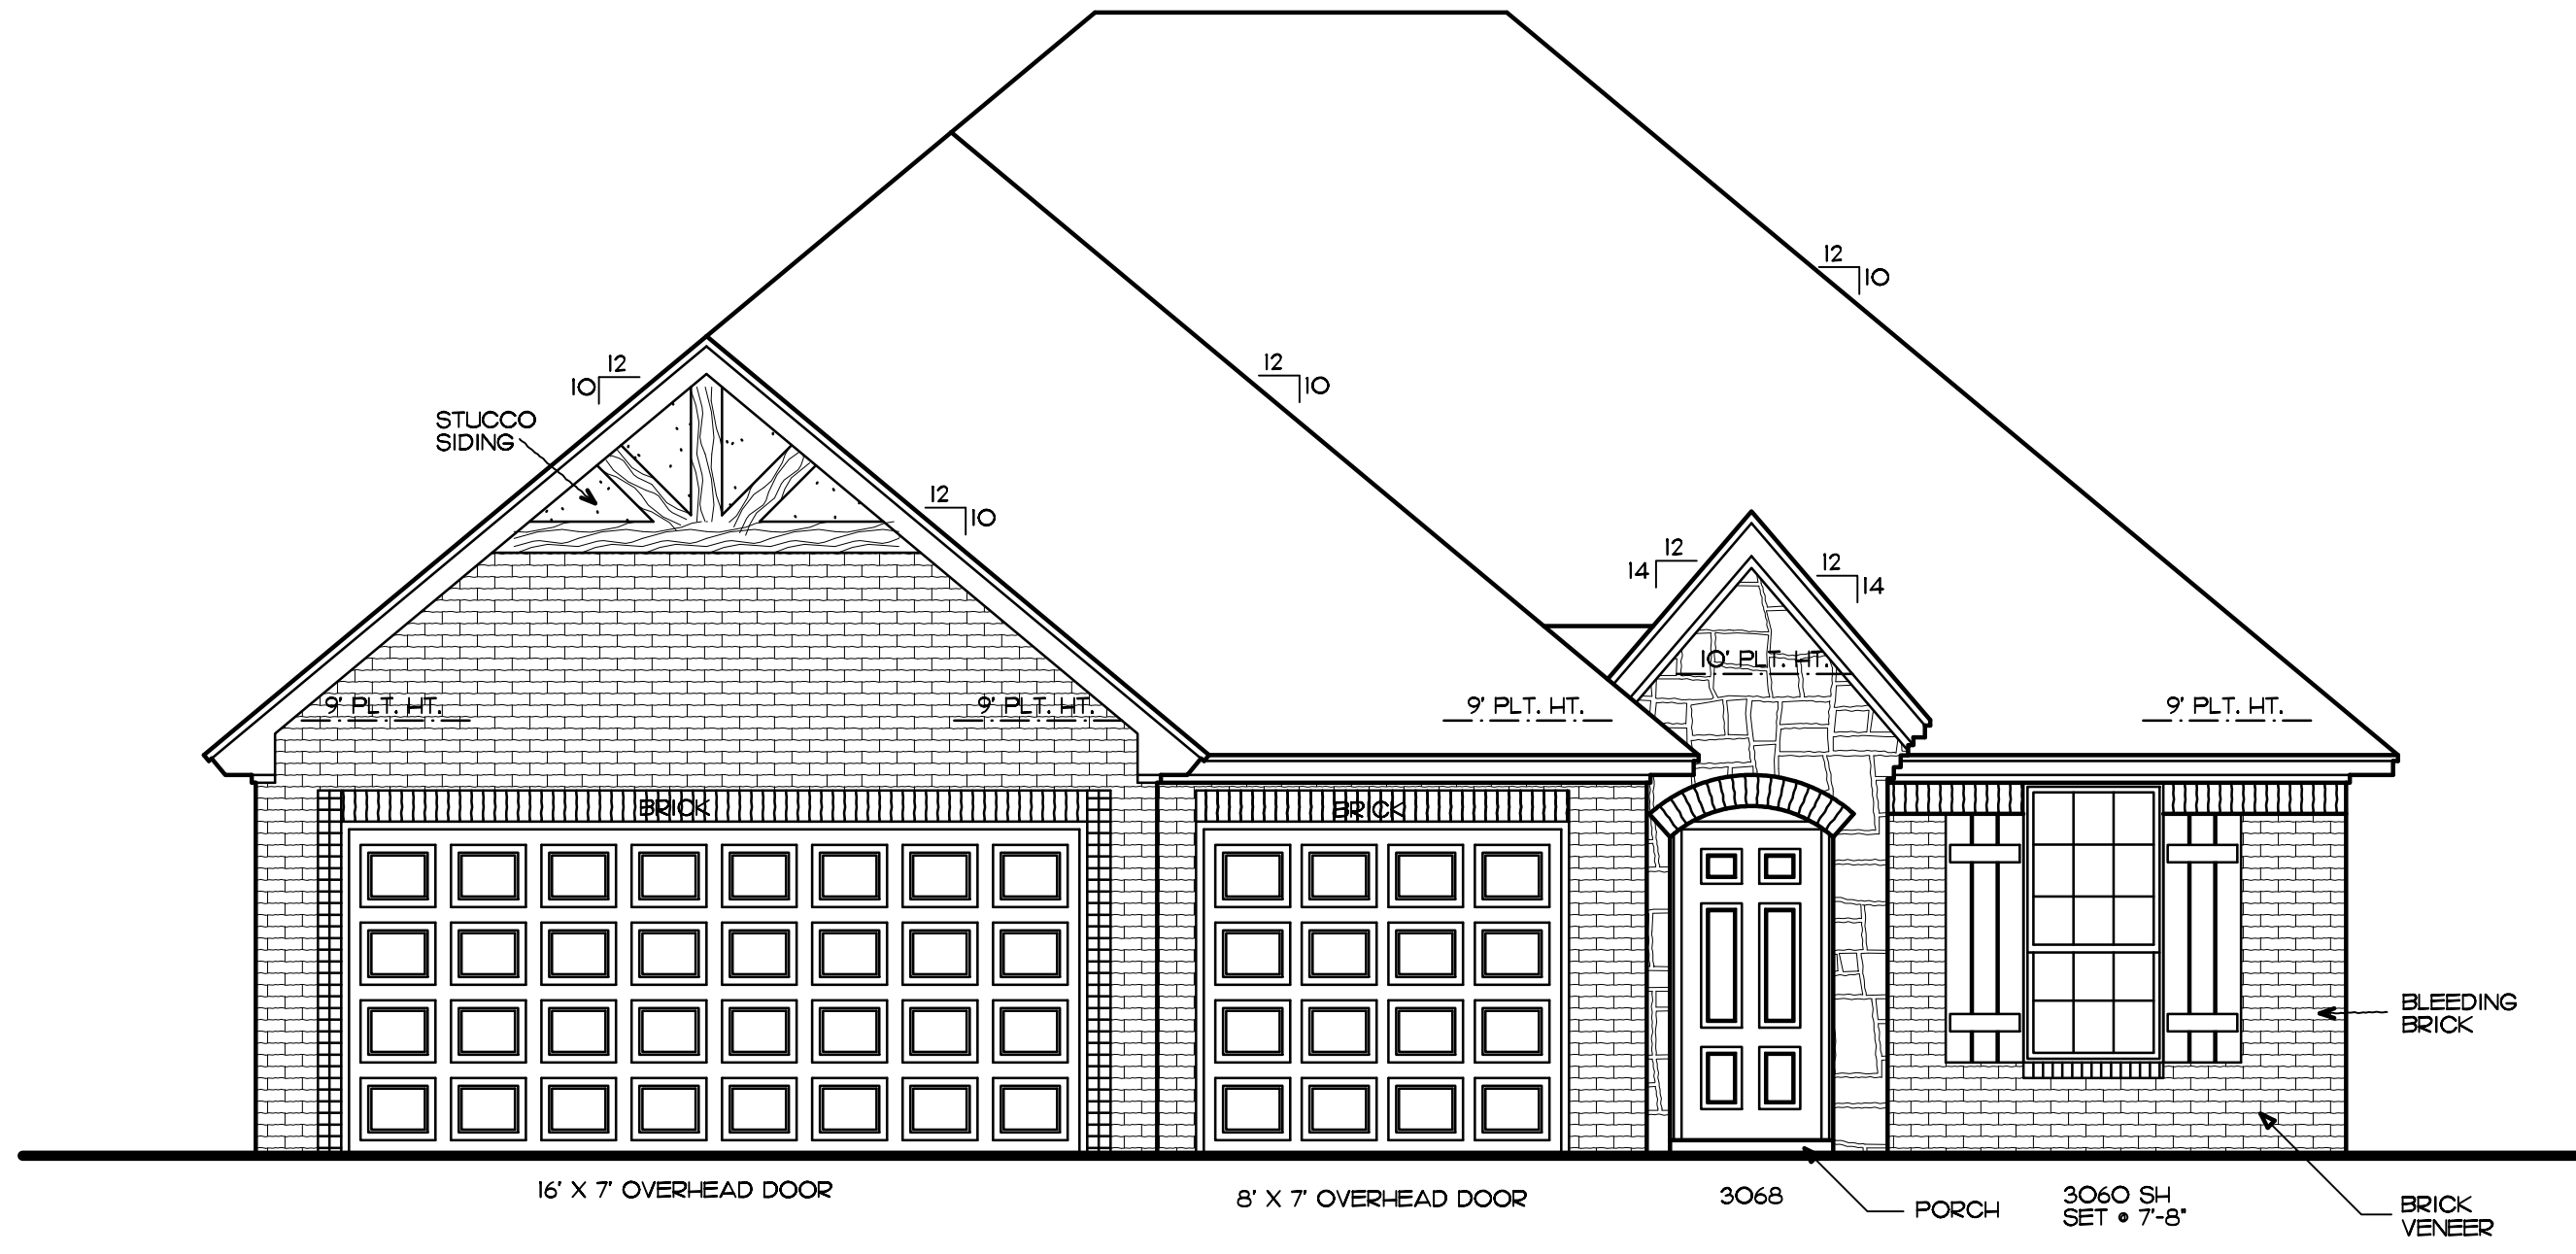


VERIFY ALL CONDITIONS AND DIMENSIONS  
AT THE SITE. THE CONTRACTOR SHALL BE  
RESPONSIBLE FOR VERIFYING THE ACCURACY  
OF ANY DIMENSIONS. DISCREPANCIES OR  
DISCREPANCIES BEFORE BEGINNING OR  
FABRICATING ANY WORK. DO NOT SCALE  
THESE DRAWINGS.

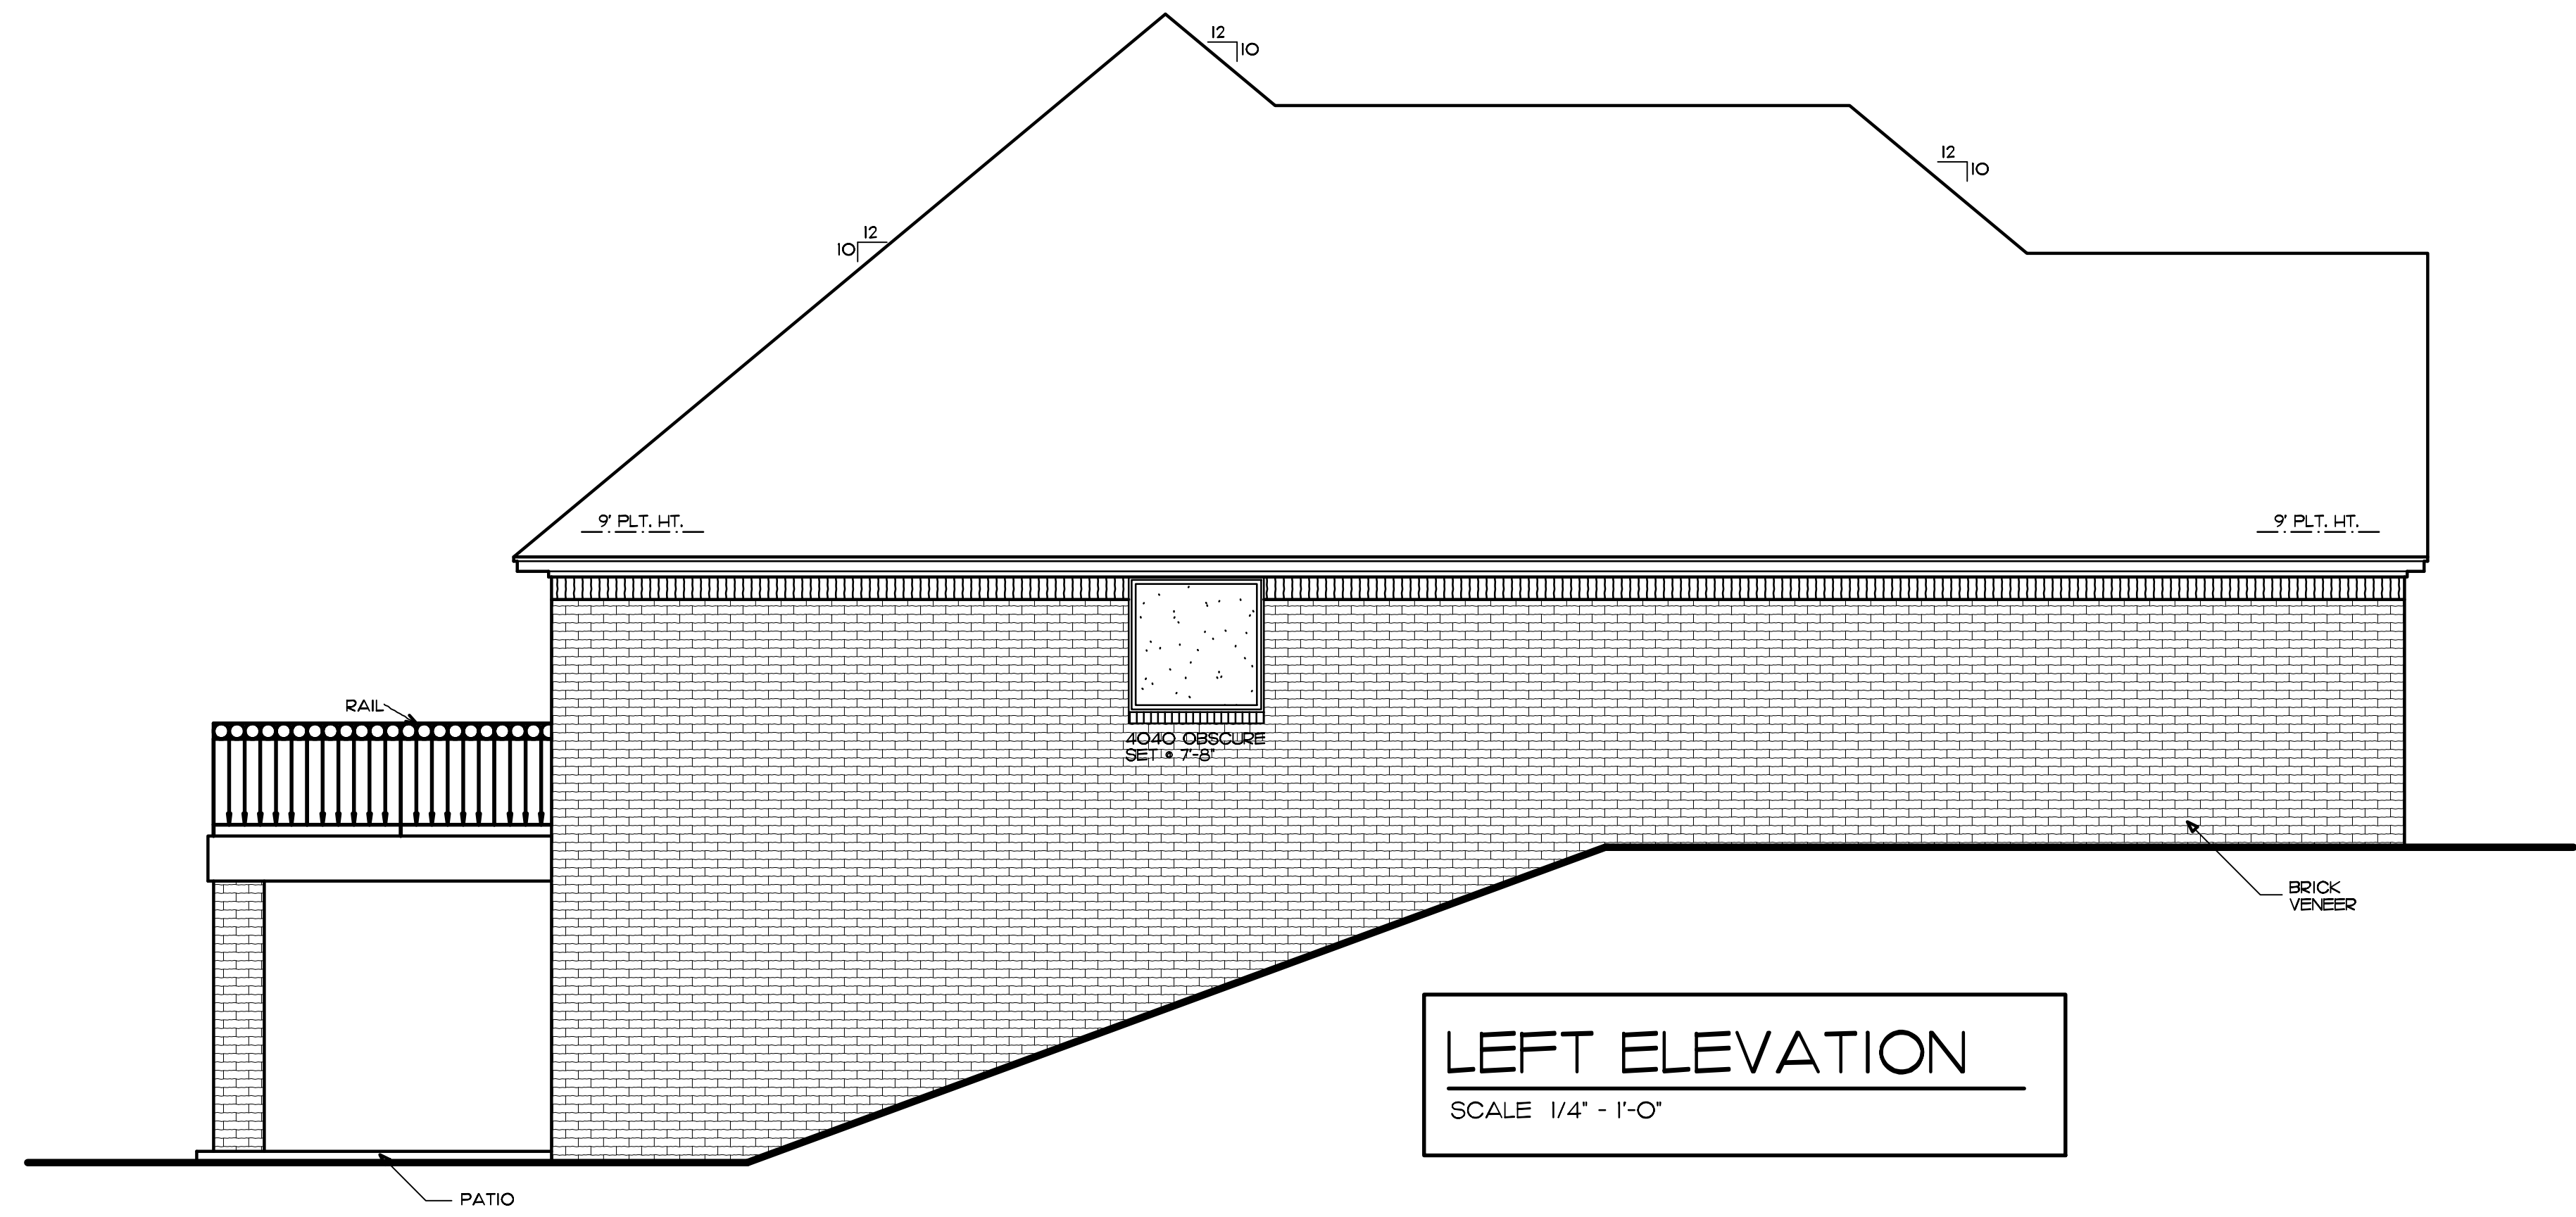

**FRONT ELEVATION**  
SCALE 1/4" = 1'-0"

VERIFY ALL CONDITIONS AND DIMENSIONS  
AT THE SITE AND IN THE FIELD. THE USER  
OF ANY DIMENSIONS SHALL BE RESPONSIBLE FOR  
DISCREPANCIES BEFORE BEGINNING OR  
FABRICATING ANY WORK. DO NOT SCALE  
THESE DRAWINGS.

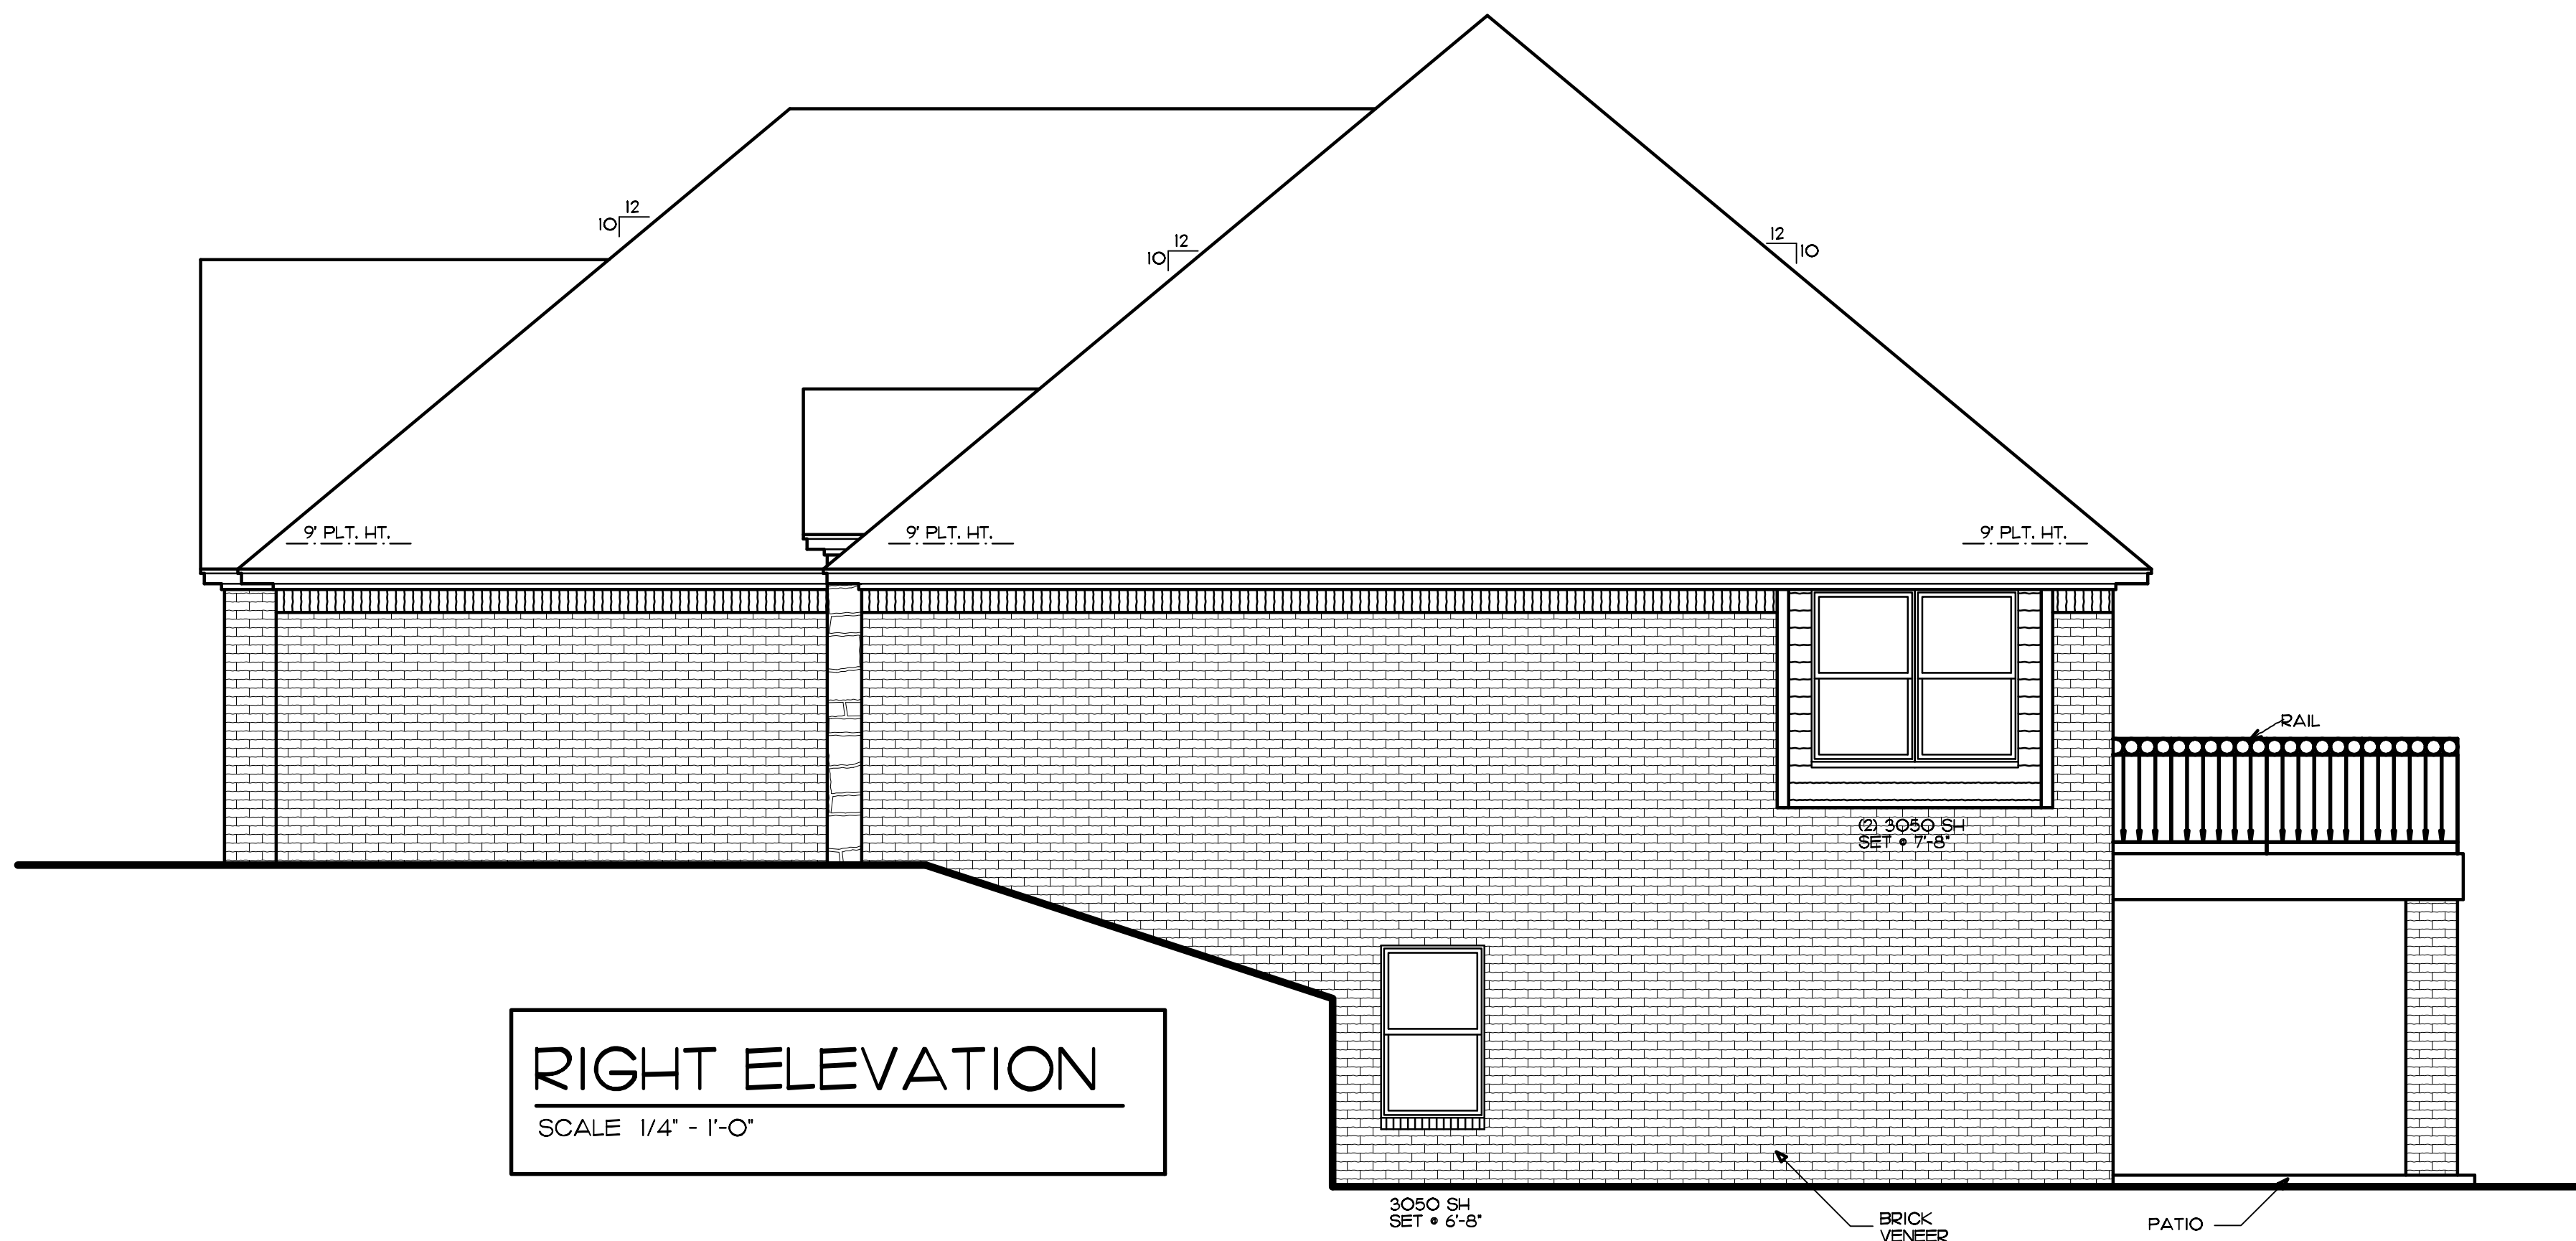


**RIGHT ELEVATION**  
SCALE 1/4" - 1'-0"



**REAR ELEVATION**  
SCALE 1/4" - 1'-0"

VERIFY ALL CONDITIONS AND DIMENSIONS  
 AND SPECIFICATIONS FOR ALL MATERIALS  
 BEFORE BEGINNING CONSTRUCTION OR  
 FABRICATING ANY WORK. DO NOT SCALE  
 THESE DRAWINGS.

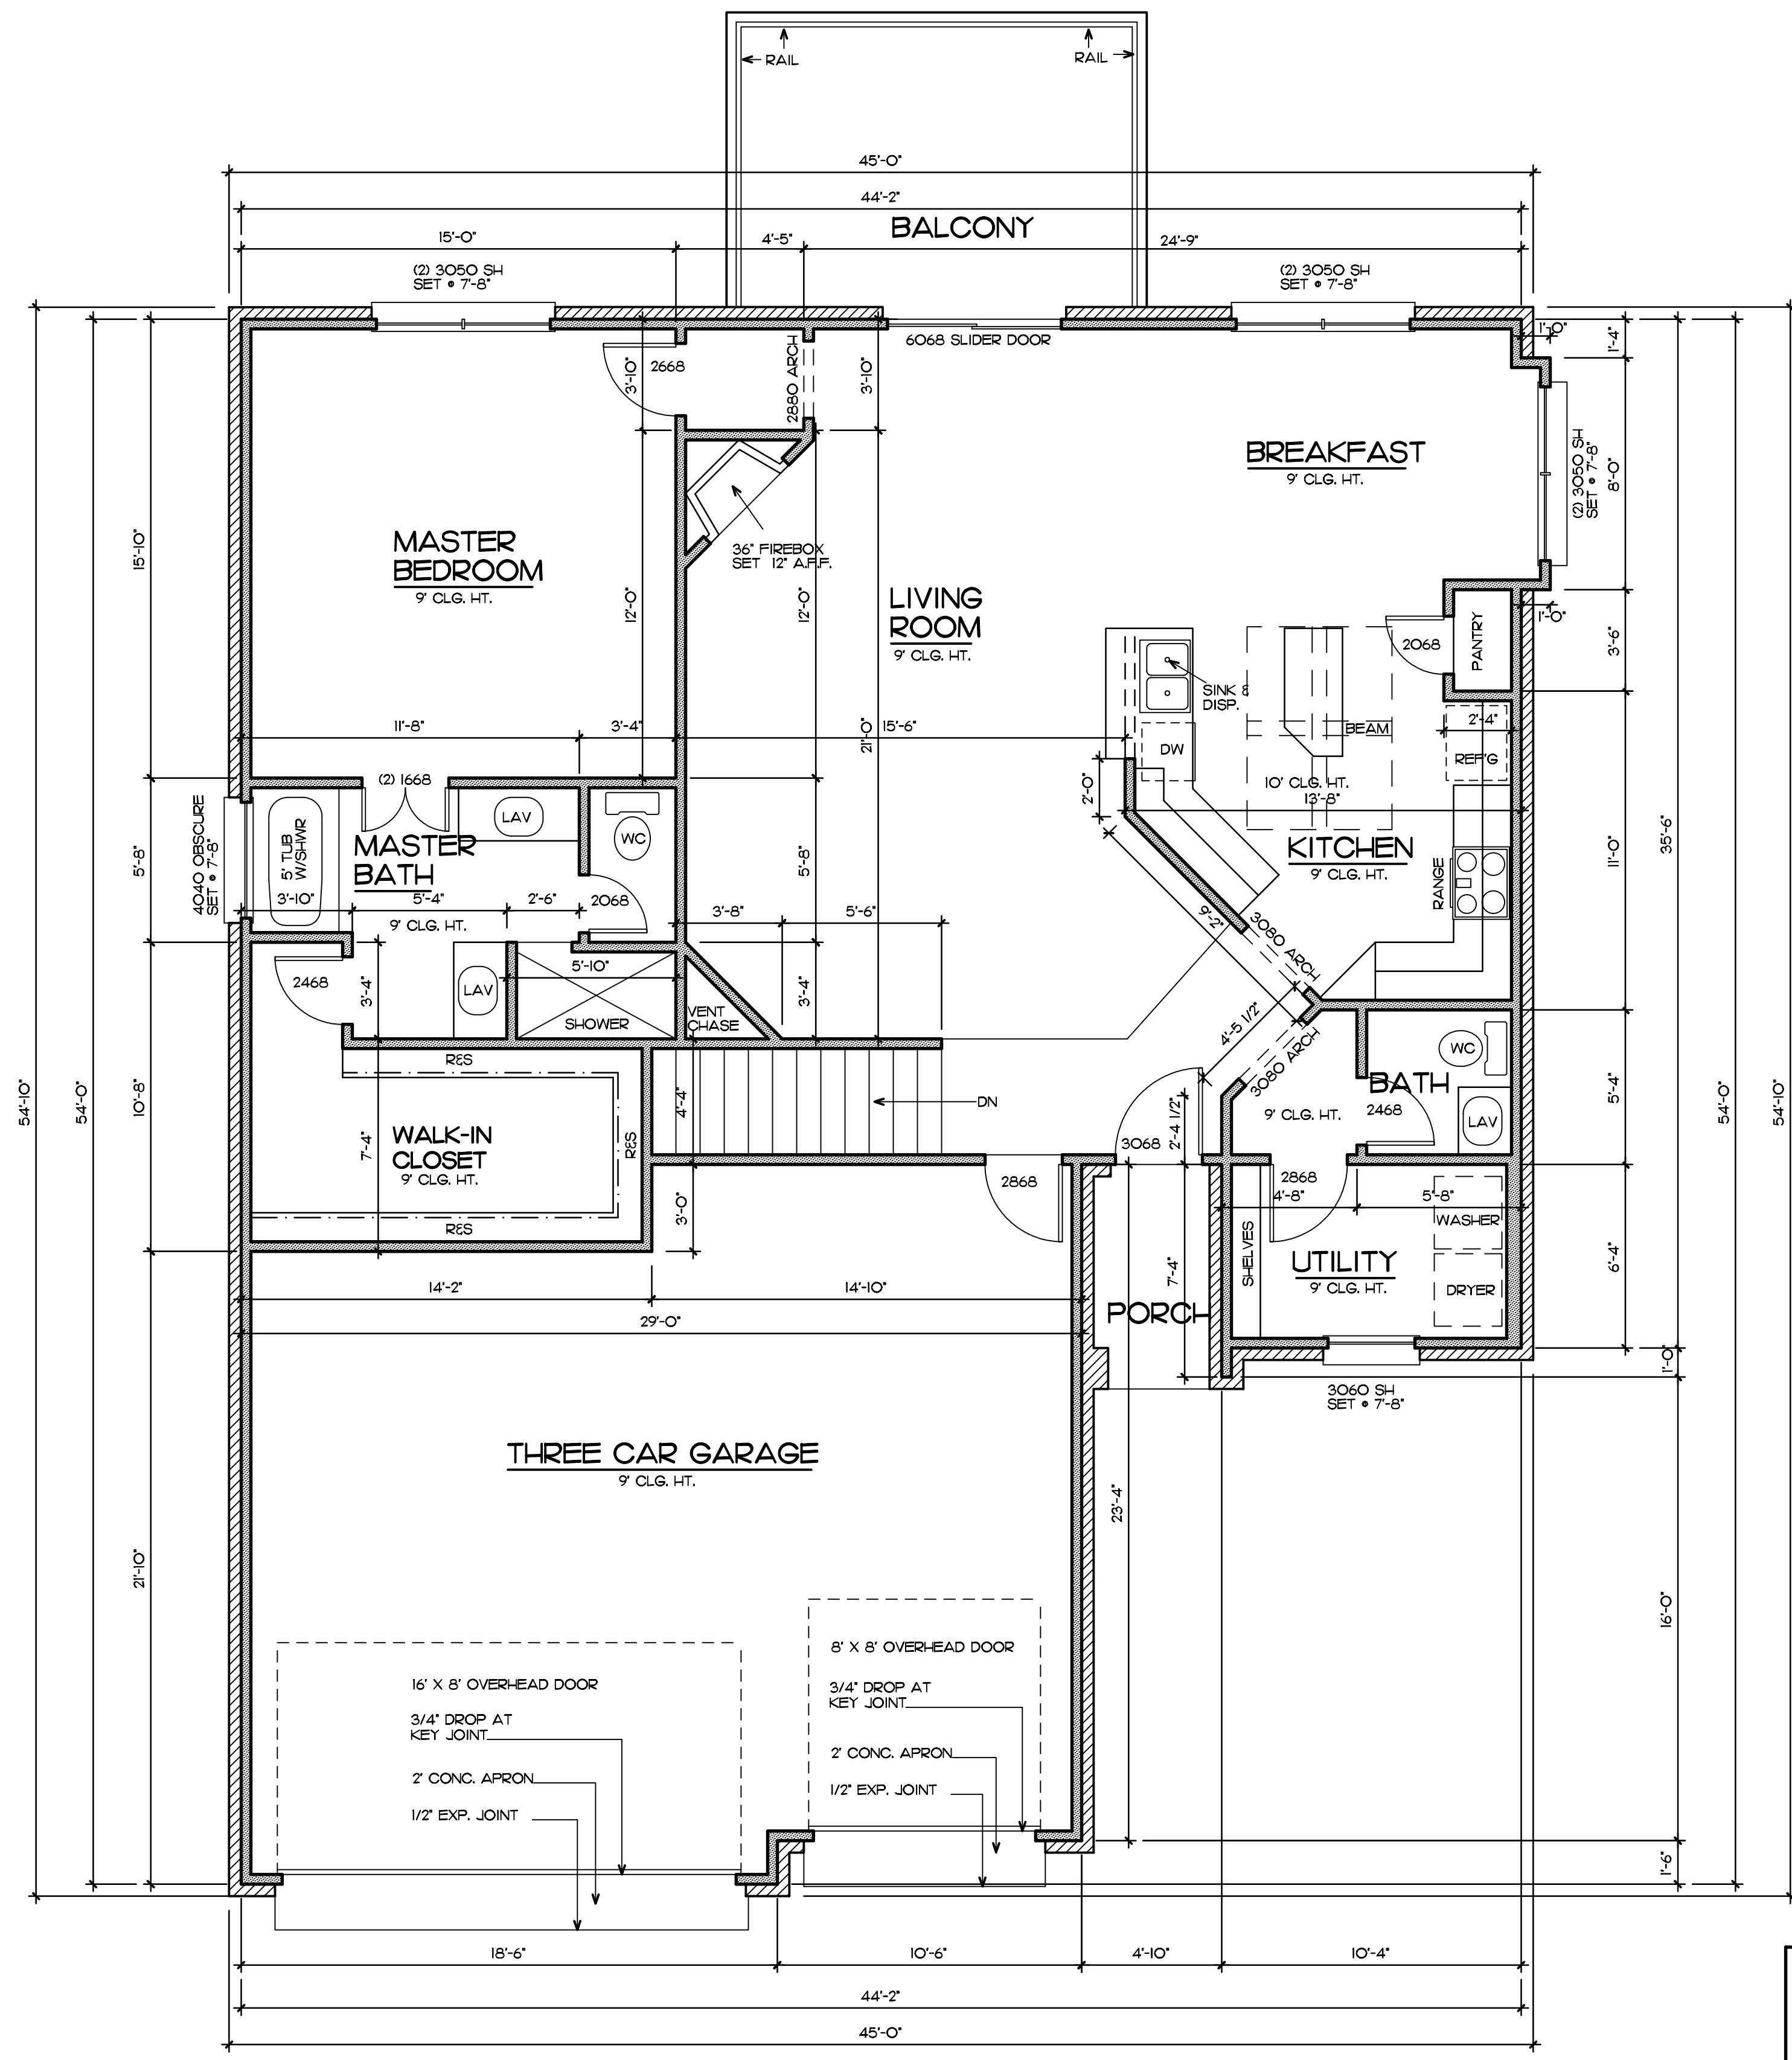


MAIN LEVEL FLOOR PLAN	
SCALE 1/4" = 1'-0"	
TOTAL VENEER	2770 S.F.
TOTAL FRAME	2714 S.F.
MAIN LEVEL FR.	1396 S.F.
BASEMENT FR.	1318 S.F.
ROCK TO ROCK	2576 S.F.
GARAGE	642 S.F.
PATIO	116 S.F.
PORCH	30 S.F.
BRICK	2307 S.F.

HOMES BY TABER

PLAN 2770

VERIFY ALL CONDITIONS AND DIMENSIONS AT THE JOB SITE AND NOTIFY THE DESIGNER OF ANY DIMENSIONAL ERRORS, OMISSIONS OR DISCREPANCIES BEFORE BEGINNING OR FABRICATING ANY WORK. DO NOT SCALE THESE DRAWINGS.

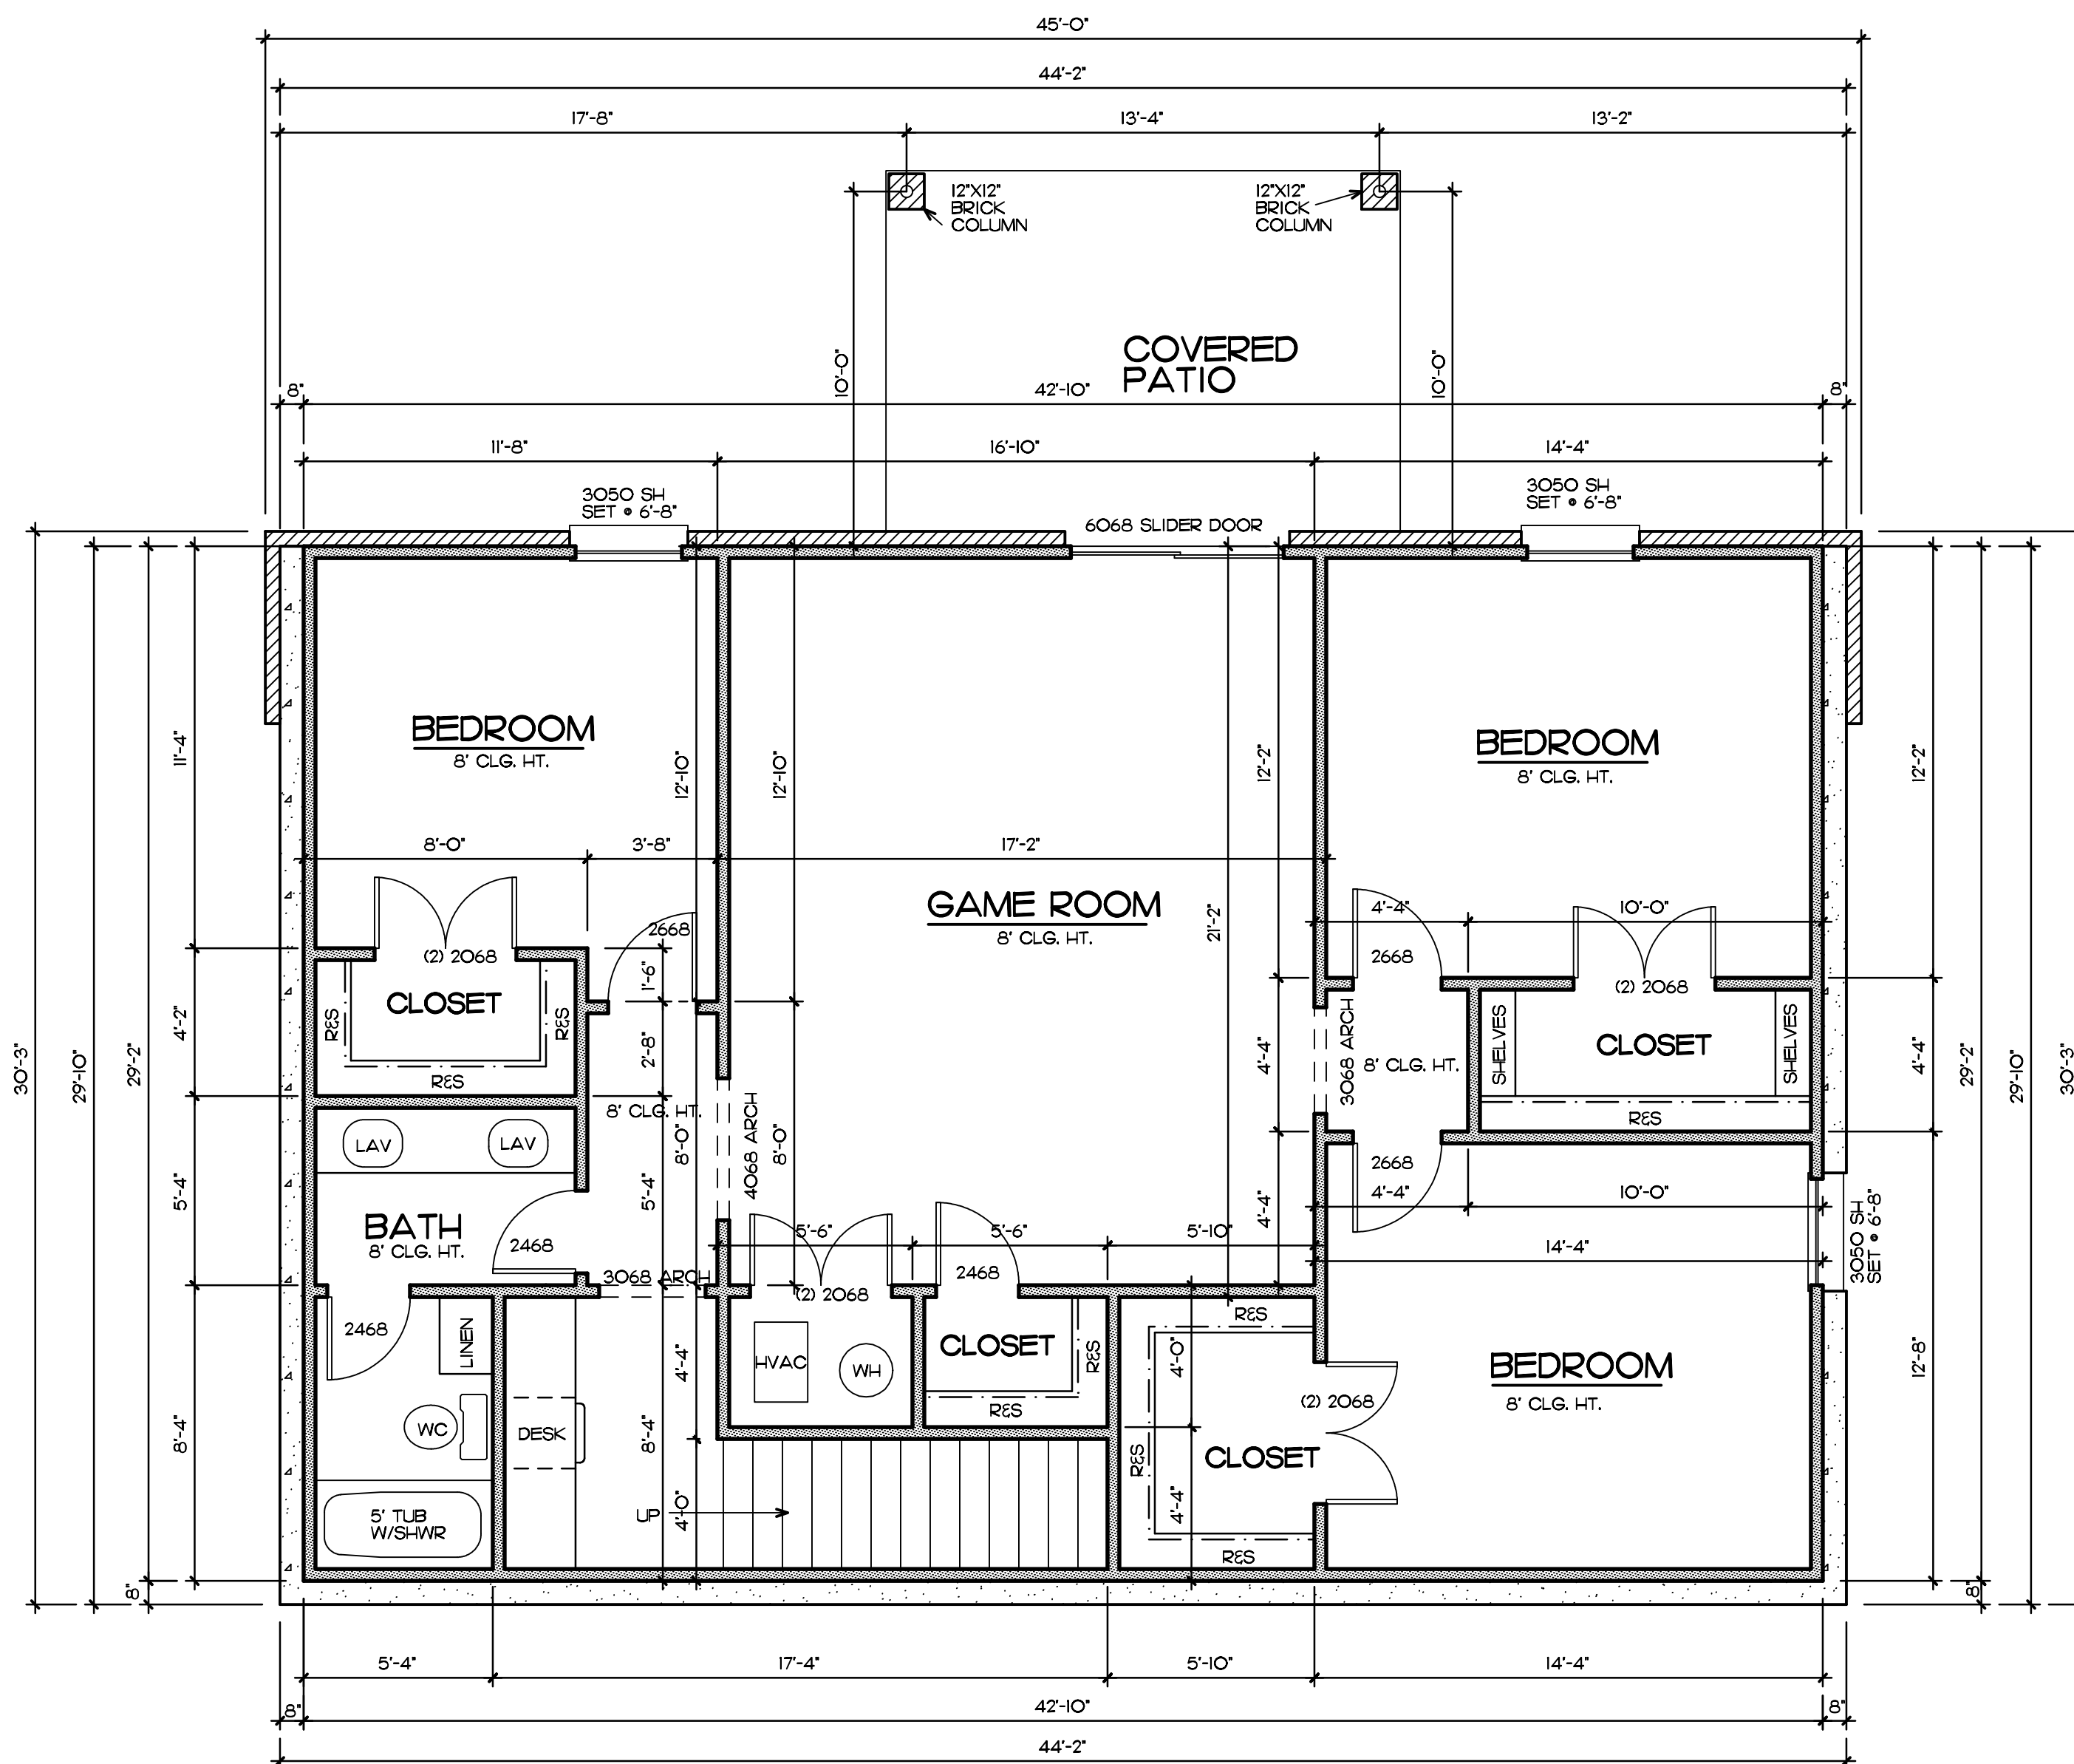

**BASEMENT FLOOR PLAN** UPPER FRAME 1318 S.F.  
SCALE 1/4" = 1'-0"

HOMES BY TABER

PLAN 2770